



For Affidavit see Liber 1528 page 172

Register Office  
 Washtenaw County, Mich.  
 Recd for record and  
 recorded this 4<sup>th</sup> day of  
 Nov. A.D. 1836 at 11 of the  
 clock P.M. in Liber No. Page  
 476 Edw. Clark  
 Register of deeds


The Ann Arbor Sand  
 Company's Addition to the  
 Village of Ann Arbor  
 Surveyed by J. Shadler July 1836.  
 Section of a scale of four chains to an inch.  
 All lots are four rods wide. Lot 1 in S. 35. S. in Range 6 is 16 rods  
 long. Lots 16 to same Block are 14 rods long. Lots 2 to 5 & 12 to 15  
 same Block & lot 16 to the street. All other lots except the West half of  
 Range 4 & 8 lot 1 cut by street are eight rods long. The center of Division St. is  
 the West line of the old village & the center of State Street the E line of Section  
 twenty nine. The Public Square & the Square for the State House when erected  
 are each six teen rods square.

State of Michigan )  
 Washtenaw County S.D. Do hereby certify that on the 4<sup>th</sup> day of November  
 A.D. 1836 H. S. Maynard & E. W. Morgan trustees of the Ann Arbor Sand  
 Company in the Village of Ann Arbor. Personally acknowledged the within  
 of the said Sand Company as addition to the Village of Ann Arbor  
 Given under my hand  
 J. E. Field Justice of the Peace

See Liber 1529 Page 217  
 Liber 1424 Page 539  
 Liber 1440 Page 49  
 Liber 1467 Page 129

Addition to the Village

of  
April 1860  
1836

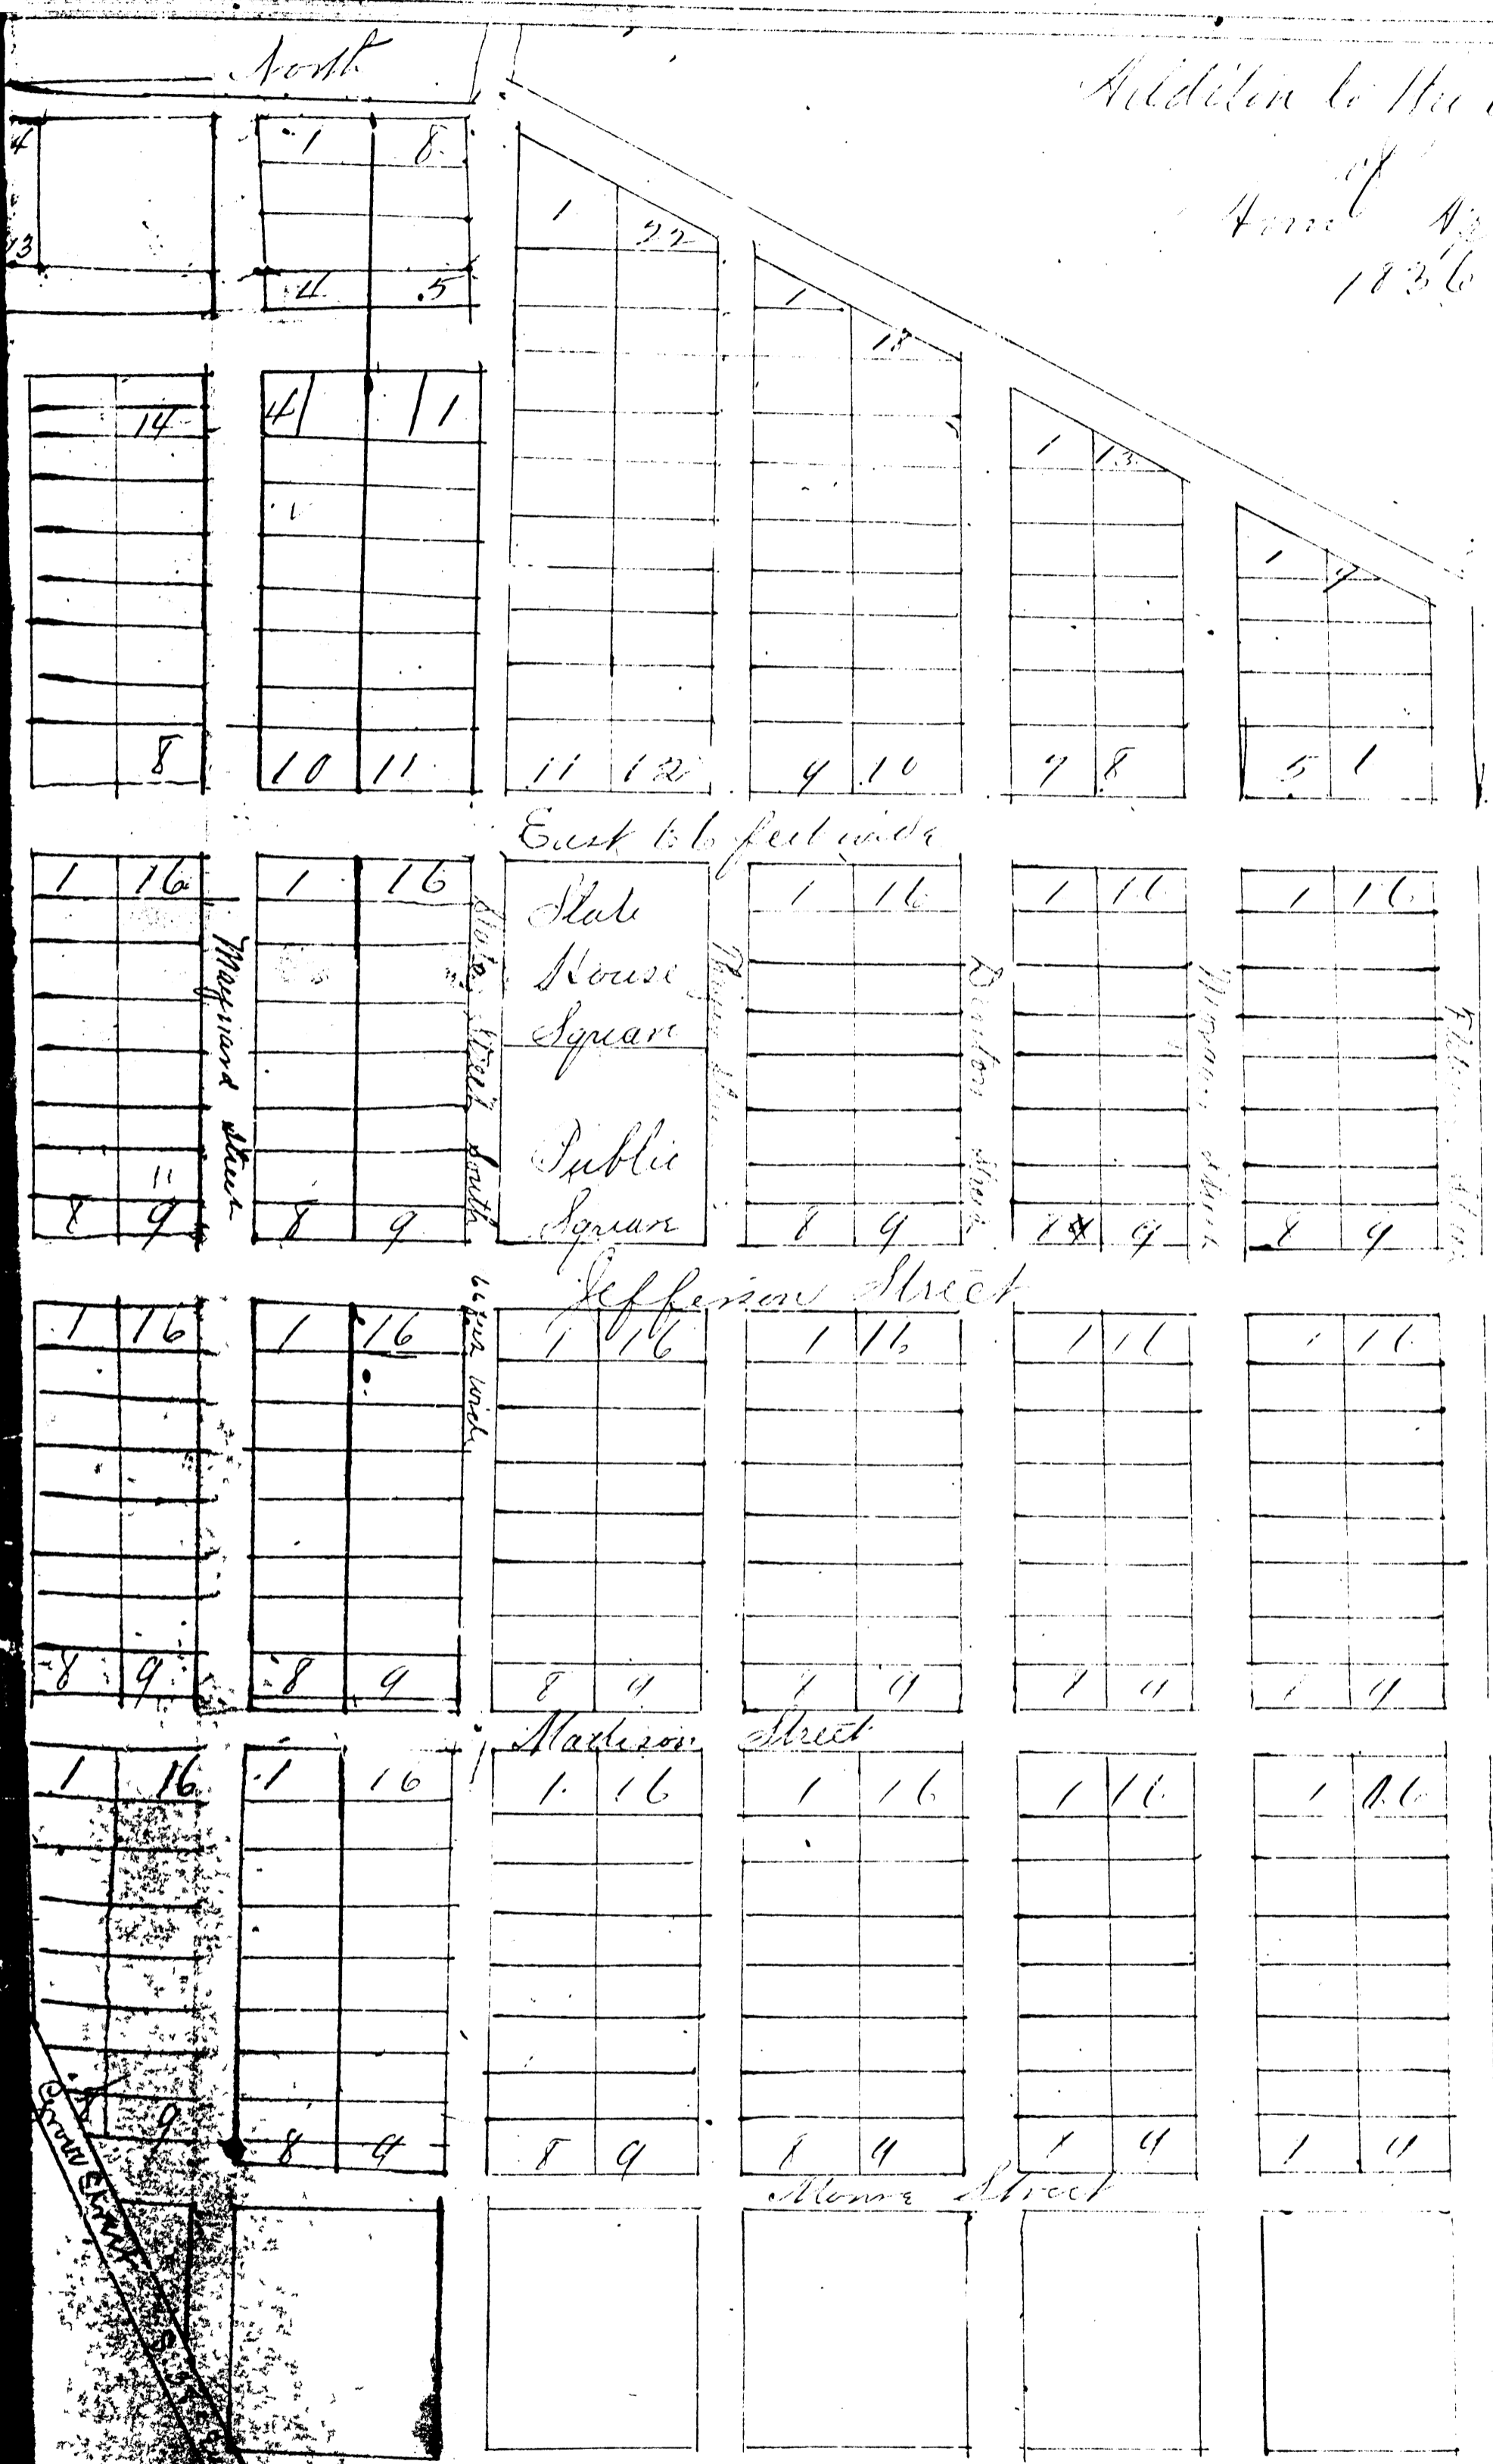

North

South

East

East 1/2 feet wide

Jefferson Street

Madison Street

Adams Street

State House Square

Public Square