
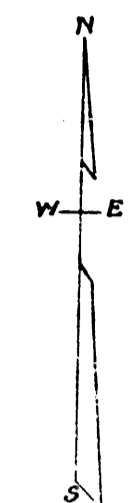


W.H. MORTON'S SECOND ADDITION

TO THE
CITY OF ANN ARBOR
WASHTENAW COUNTY, MICHIGAN.
BEING A PART OF THE SOUTHEAST QUARTER
OF SECTION 33 OF ANN ARBOR TOWNSHIP.

SCALE: 1 INCH = 100 FEET.

NOTE:
ALL DIMENSIONS ARE GIVEN IN
FEET AND DECIMALS THEREOF.

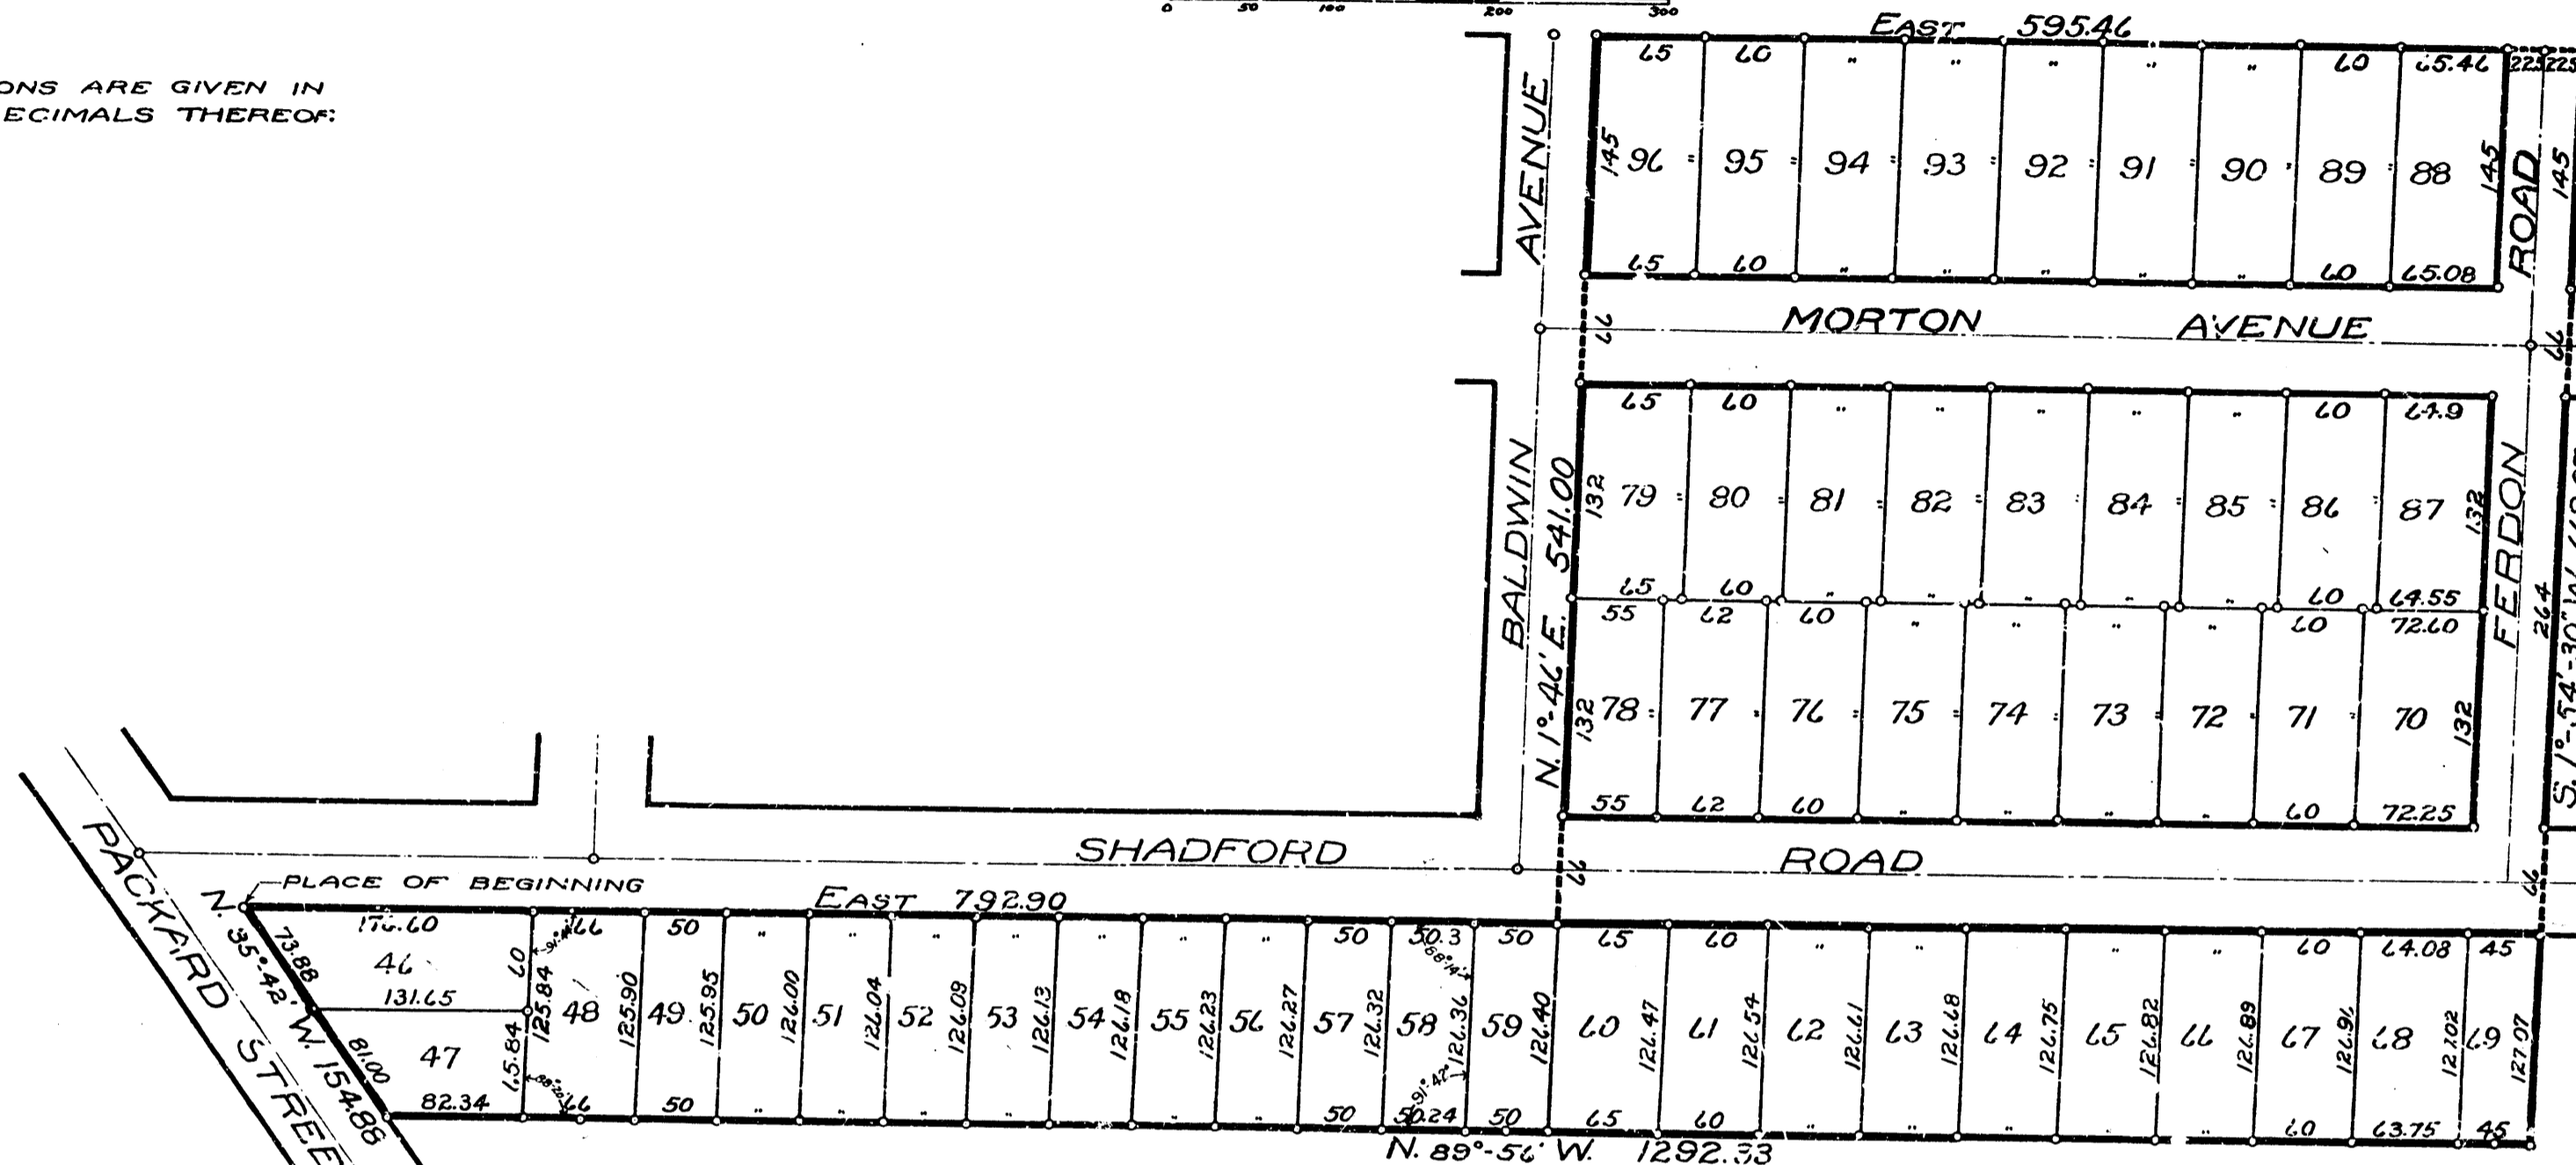

REGISTERED CIVIL ENGINEER
Washtenaw County
RECEIVED for Record, file 4th
day of February A.D. 1925
at 3:20 o'clock P.M. and returned
to 5 1/2 Plate
John H. Atwell
Register of Deeds

DEDICATION

KNOW ALL MEN BY THESE PRESENTS, That we Emmett E. Martin and Edna M. Martin his wife, John Seyfried and Mary A. Seyfried his wife, Robert Winner a single man, William H. Morton and Jennie M. Morton his wife as proprietors, have caused the land embraced in the annexed plat to be surveyed, laid out and platted, to be known as "W. H. MORTON'S SECOND ADDITION" to the City of Ann Arbor, Washtenaw County, Michigan, being a part of the southeast quarter of section 33 of Ann Arbor Township, and that the streets as shown on said plat are hereby dedicated to the use of the public.

SIGNED AND SEALED IN PRESENCE OF
Emmett E. Martin
Edna M. Martin
John Seyfried
Mary A. Seyfried
Robert Winner
William H. Morton
Jennie M. Morton

On this 25th day of November, 1924 before me, a Notary Public in and for said county, personally came the above named Emmett E. Martin and Edna M. Martin his wife, John Seyfried and Mary A. Seyfried his wife, Robert Winner a single man, William H. Morton and Jennie M. Morton his wife, known to me to be the persons who executed the above dedication, and acknowledged the same to be their free act and deed.
W. H. Morton
Notary Public, Washtenaw Co., Michigan
My commission expires Aug. 25, 1925.

DESCRIPTION

The land embraced in the annexed plat of "W. H. MORTON'S SECOND ADDITION" to the City of Ann Arbor, Washtenaw County, Michigan, being a part of the southeast quarter of section 33 of Ann Arbor Township, is described as follows: commencing at the intersection of the easterly line of Packard Street with the south line of W. H. Morton's First Addition to the City of Ann Arbor, Washtenaw County, Michigan; thence east along the south line of said W. H. Morton's First Addition 792.90 feet to the east line of Baldwin Avenue; thence north 1° - 46' east along the easterly line of Baldwin Avenue 541.00 feet; thence east 595.46 feet; thence south 1° - 54' - 30" west along the east line of Ferdon Road 668.07 feet; thence north 89° - 56' west 1292.33 feet to the easterly line of Packard Street; thence north 35° - 42' west along the easterly line of Packard Street 154.85 feet to the place of beginning.

TAX CERTIFICATE

OFFICE OF THE COUNTY TREASURER, WASHTENAW COUNTY, MICHIGAN.
I hereby certify that there are no tax liens or titles held by the State on the lands described here, and that there are no tax liens or titles held by individuals on said lands, for the five years preceding the 25th day of November, 1924 and that the taxes for said period of five years are fully paid, as shown by the records of this office.
Mabel E. Blum
County Treasurer.

SURVEYOR'S CERTIFICATE

I hereby certify that the plat hereon delineated is a correct one, and that permanent monuments, consisting of iron pipes one half inch or more in diameter and twenty inches or more in length have been planted at points marked thus o as thereon shown at all angles in the boundaries of land platted and at all intersections of streets.
John H. Atwell
Registered Civil Engineer.

CERTIFICATE OF APPROVAL BY THE BOARD OF COUNTY AUDITORS.

Approved by the board of County Auditors of Washtenaw County, Michigan, this 25th day of November, 1924.
Charles M. Fowler
Chairman
Amos S. Hammond
Clarence L. Burton

CERTIFICATE OF APPROVAL BY THE BOARD OF PUBLIC WORKS

This plat was approved by the Board of Public Works of the City of Ann Arbor, Washtenaw County, Michigan, at a meeting held on the 25th day of November, 1924.
J. B. Reynolds
Clerk.

CERTIFICATE OF APPROVAL BY THE COMMON COUNCIL

This plat was approved by the Common Council of the City of Ann Arbor, Washtenaw County, Michigan, at a meeting held on the 25th day of November, 1924.
J. B. Reynolds